


Curved Table with columns: Curve #, Arc, Radius, Delta, Chord, Ch. Bearing. Includes a SCHEDULE OF AREAS table at the bottom right of the table area.

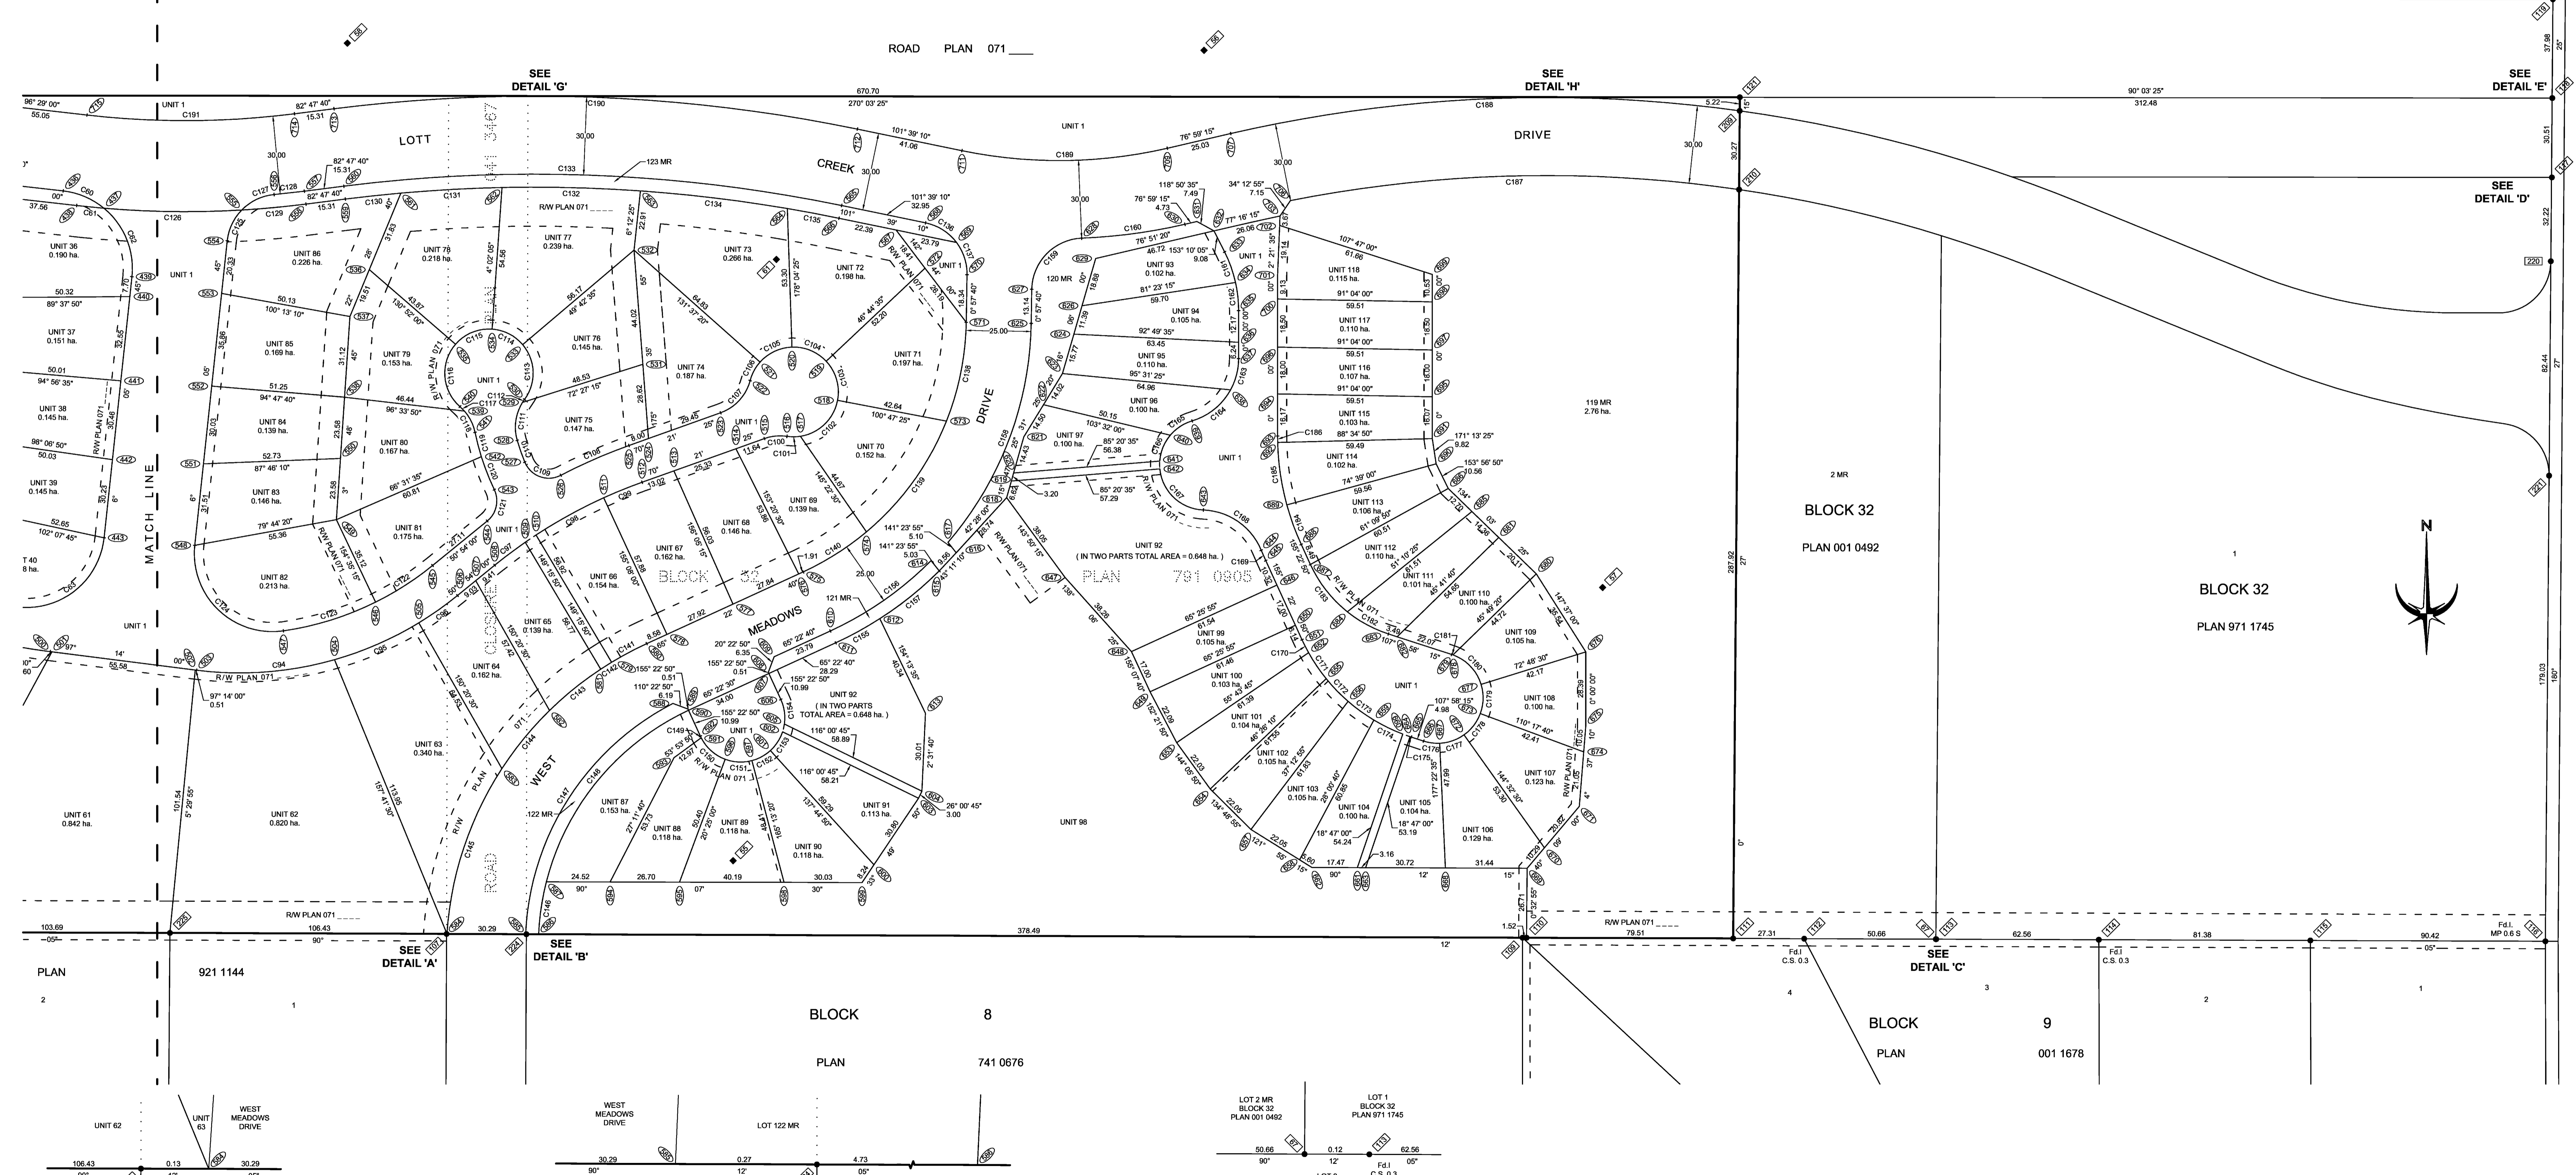

REGISTRAR LAND TITLES OFFICE  
PLAN NO. 071 4894  
ENTERED AND REGISTERED ON October 4, 2007  
INSTRUMENT NO. 071 496 415  
J. E. Little A.D. REGISTRAR

ELBOW VALLEY WEST  
M.D. OF ROCKY VIEW NO. 44  
ALBERTA  
PLAN SHOWING SURVEY OF  
BARE LAND CONDOMINIUM  
AFFECTING A PORTION OF  
PLAN 791 0905, BLOCK 32  
AND  
PLAN 041 3467, AREA 'A'  
IN THE  
N. 1/2 SEC. 2, TWP. 24, RGE. 3, W.5MER.  
BY NOEL ROSS WOOLGAR, A.L.S. 2007

NOTES:  
ALL DISTANCES ARE IN METRES AND DECIMALS THEREOF.  
ALBERTA SURVEY CONTROL MONUMENT (ASCM) FOUND SHOWN THIS:  
(DATUM USED: NAD83; PROJECTION: 31M; REFERENCE MERIDIAN: 114°)  
COMBINED SCALE FACTOR: 0.999726  
BEARINGS ARE GRID AND DERIVED USING GPS METHODS FROM ASCM 428979.  
THE BOUNDARY OF ANY UNIT IS GOVERNED BY THE MONUMENTS  
PLACED PURSUANT TO THE SURVEY ACT.  
STATUTORY IRON PEGS FOUND SHOWN THIS:  
THE POSITIONS WHERE IRON PEGS ARE TO BE PLACED PURSUANT TO  
SECTION 47 OF THE SURVEY ACT ARE INDICATED BY THIS:  
REFERENCE MONUMENTS (0.019m SQUARE BAR x 1.2m LONG) SHOWN THIS:  
LOTS DESIGNATED MR ARE MUNICIPAL RESERVES.  
UNIT NUMBERS ARE SHOWN THIS:  
AREA AFFECTED BY THE REGISTRATION OF THIS PLAN SHOWN  
BOUNDED THIS:  
AND CONTAINS 118 UNITS, 7 LOTS, ROAD AND 44.3 ha

SCALE 1:1000  
0 10 20 40 60 80 100m

SURVEYOR:  
NOEL ROSS WOOLGAR, A.L.S.  
SIGNED Between the dates of JANUARY 8, 2007 and  
FEBRUARY 23, 2007 in accordance with the provisions  
of the Survey Act.

REGISTERED OWNER:  
ELBOW VALLEY WEST LTD.

APPROVAL AUTHORITY:  
MUNICIPAL DISTRICT OF ROCKY VIEW NO. 44  
FILE NO. 2005-RV-409

CONDOMINIUM CORPORATION ADDRESS:  
BONNER LAMER SERVICES LLP  
1000 CANTERBURY TOWER  
1780 AVENUE S.W.  
CALGARY, ALBERTA  
T2P 4H7

ECLIPSE GEOMATICS & ENGINEERING LTD  
Ph: 403.261.1778 Fax: 403.261.0389  
DRAWN BY: CGK DATE: September 24, 2007 DRAWING: E09514505G1CP01.DWG  
TYP: H&H

NOTE:  
For any endorsement, registration,  
microreproduction, modification or other entry  
that is to be made on the plan, please  
use the Condominium Additional sheet  
(CA) which is added to the plan  
pursuant to the Condominium Property  
Regulation.

SHEET 2 OF 2

SEE DETAIL 'G'

SEE DETAIL 'H'

SEE DETAIL 'E'

SEE DETAIL 'D'

SEE DETAIL 'A'

SEE DETAIL 'B'

SEE DETAIL 'C'

SEE DETAIL 'A'

SEE DETAIL 'B'

SEE DETAIL 'C'

SEE DETAIL 'A'

SEE DETAIL 'B'

SEE DETAIL 'C'